


1 | SOUTH ELEVATION - EAST AND WEST BUILDINGS

A06 SCALE 1"=1/8"

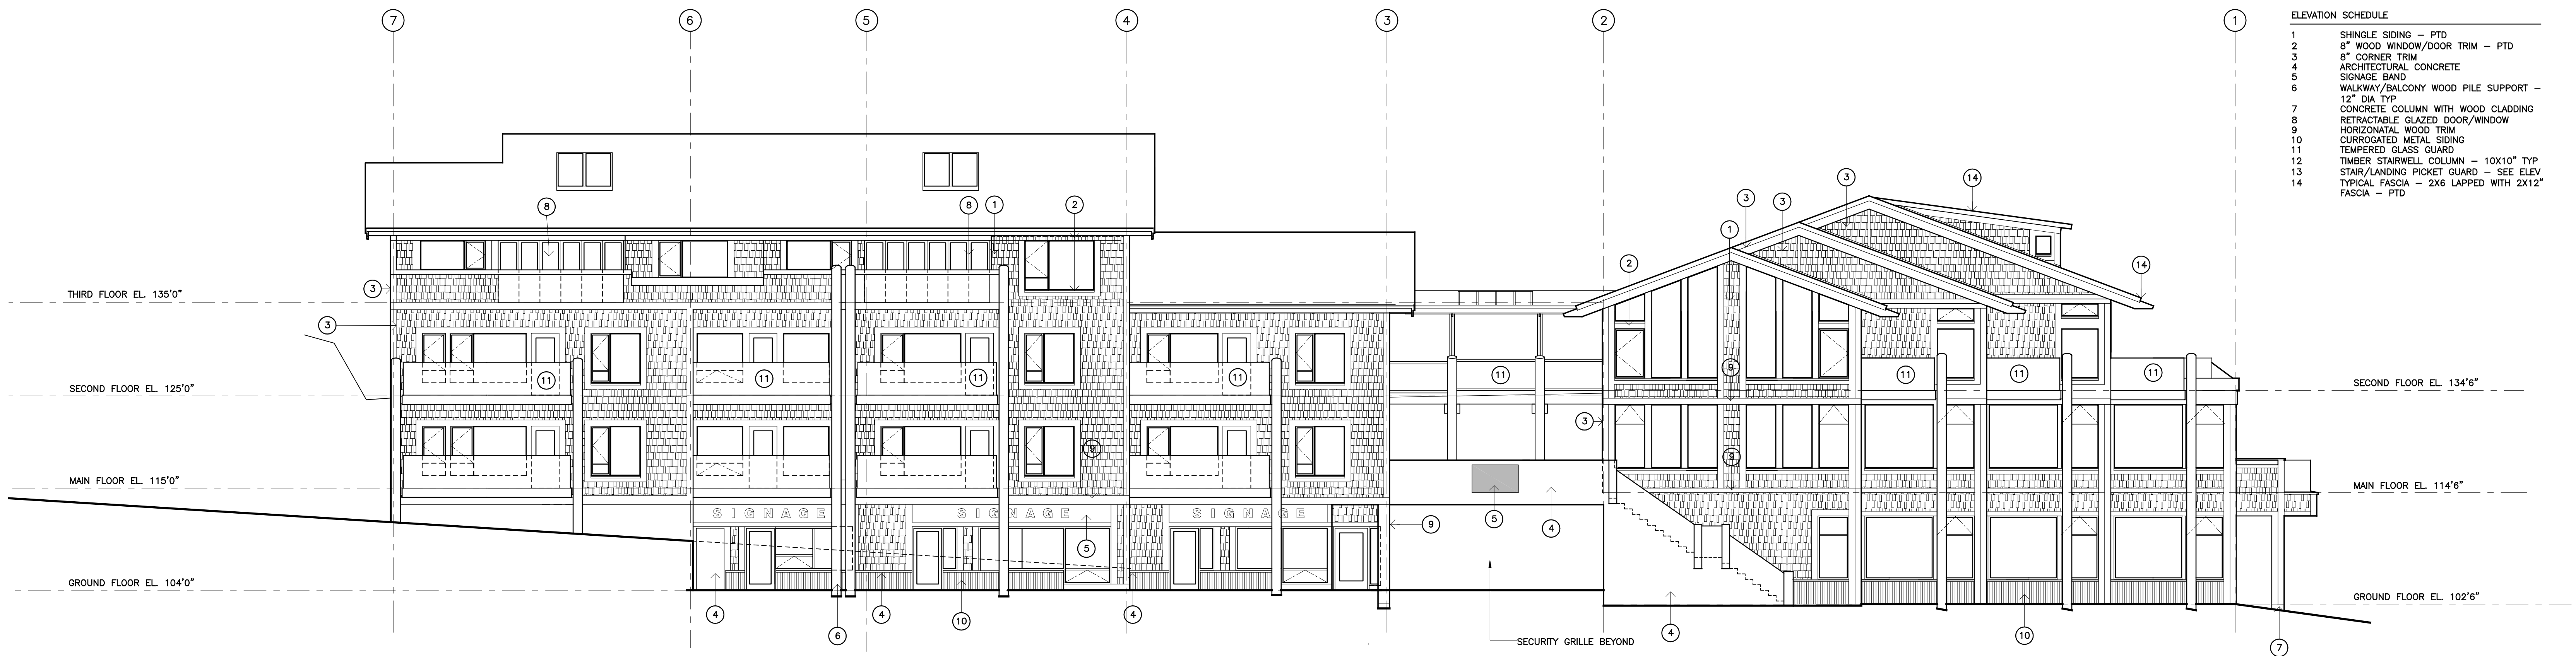

2 | NORTH ELEVATION - EAST AND WEST BUILDINGS

A06 SCALE 1"=1/8"

ELEVATION SCHEDULE	
1	SHINGLE SIDING - PTD
2	8" WOOD WINDOW/DOOR TRIM - PTD
3	8" CORNER TRIM
4	ARCHITECTURAL CONCRETE
5	SIGNAGE BAND
6	WALKWAY/BALCONY WOOD PILE SUPPORT - 12" DIA TYP
7	CONCRETE COLUMN WITH WOOD CLADDING
8	RETRACTABLE GLAZED DOOR/WINDOW
9	HORIZONTAL WOOD TRIM
10	CURROGATED METAL SIDING
11	TEMPERED GLASS GUARD
12	TIMBER STAIRWELL COLUMN - 10X10" TYP
13	STAIR/LANDING PICKET GUARD - SEE ELEV
14	TYPICAL FASCIA - 2X6 LAPPED WITH 2X12" FASCIA - PTD