


SEE A0.2 FOR ASSEMBLIES

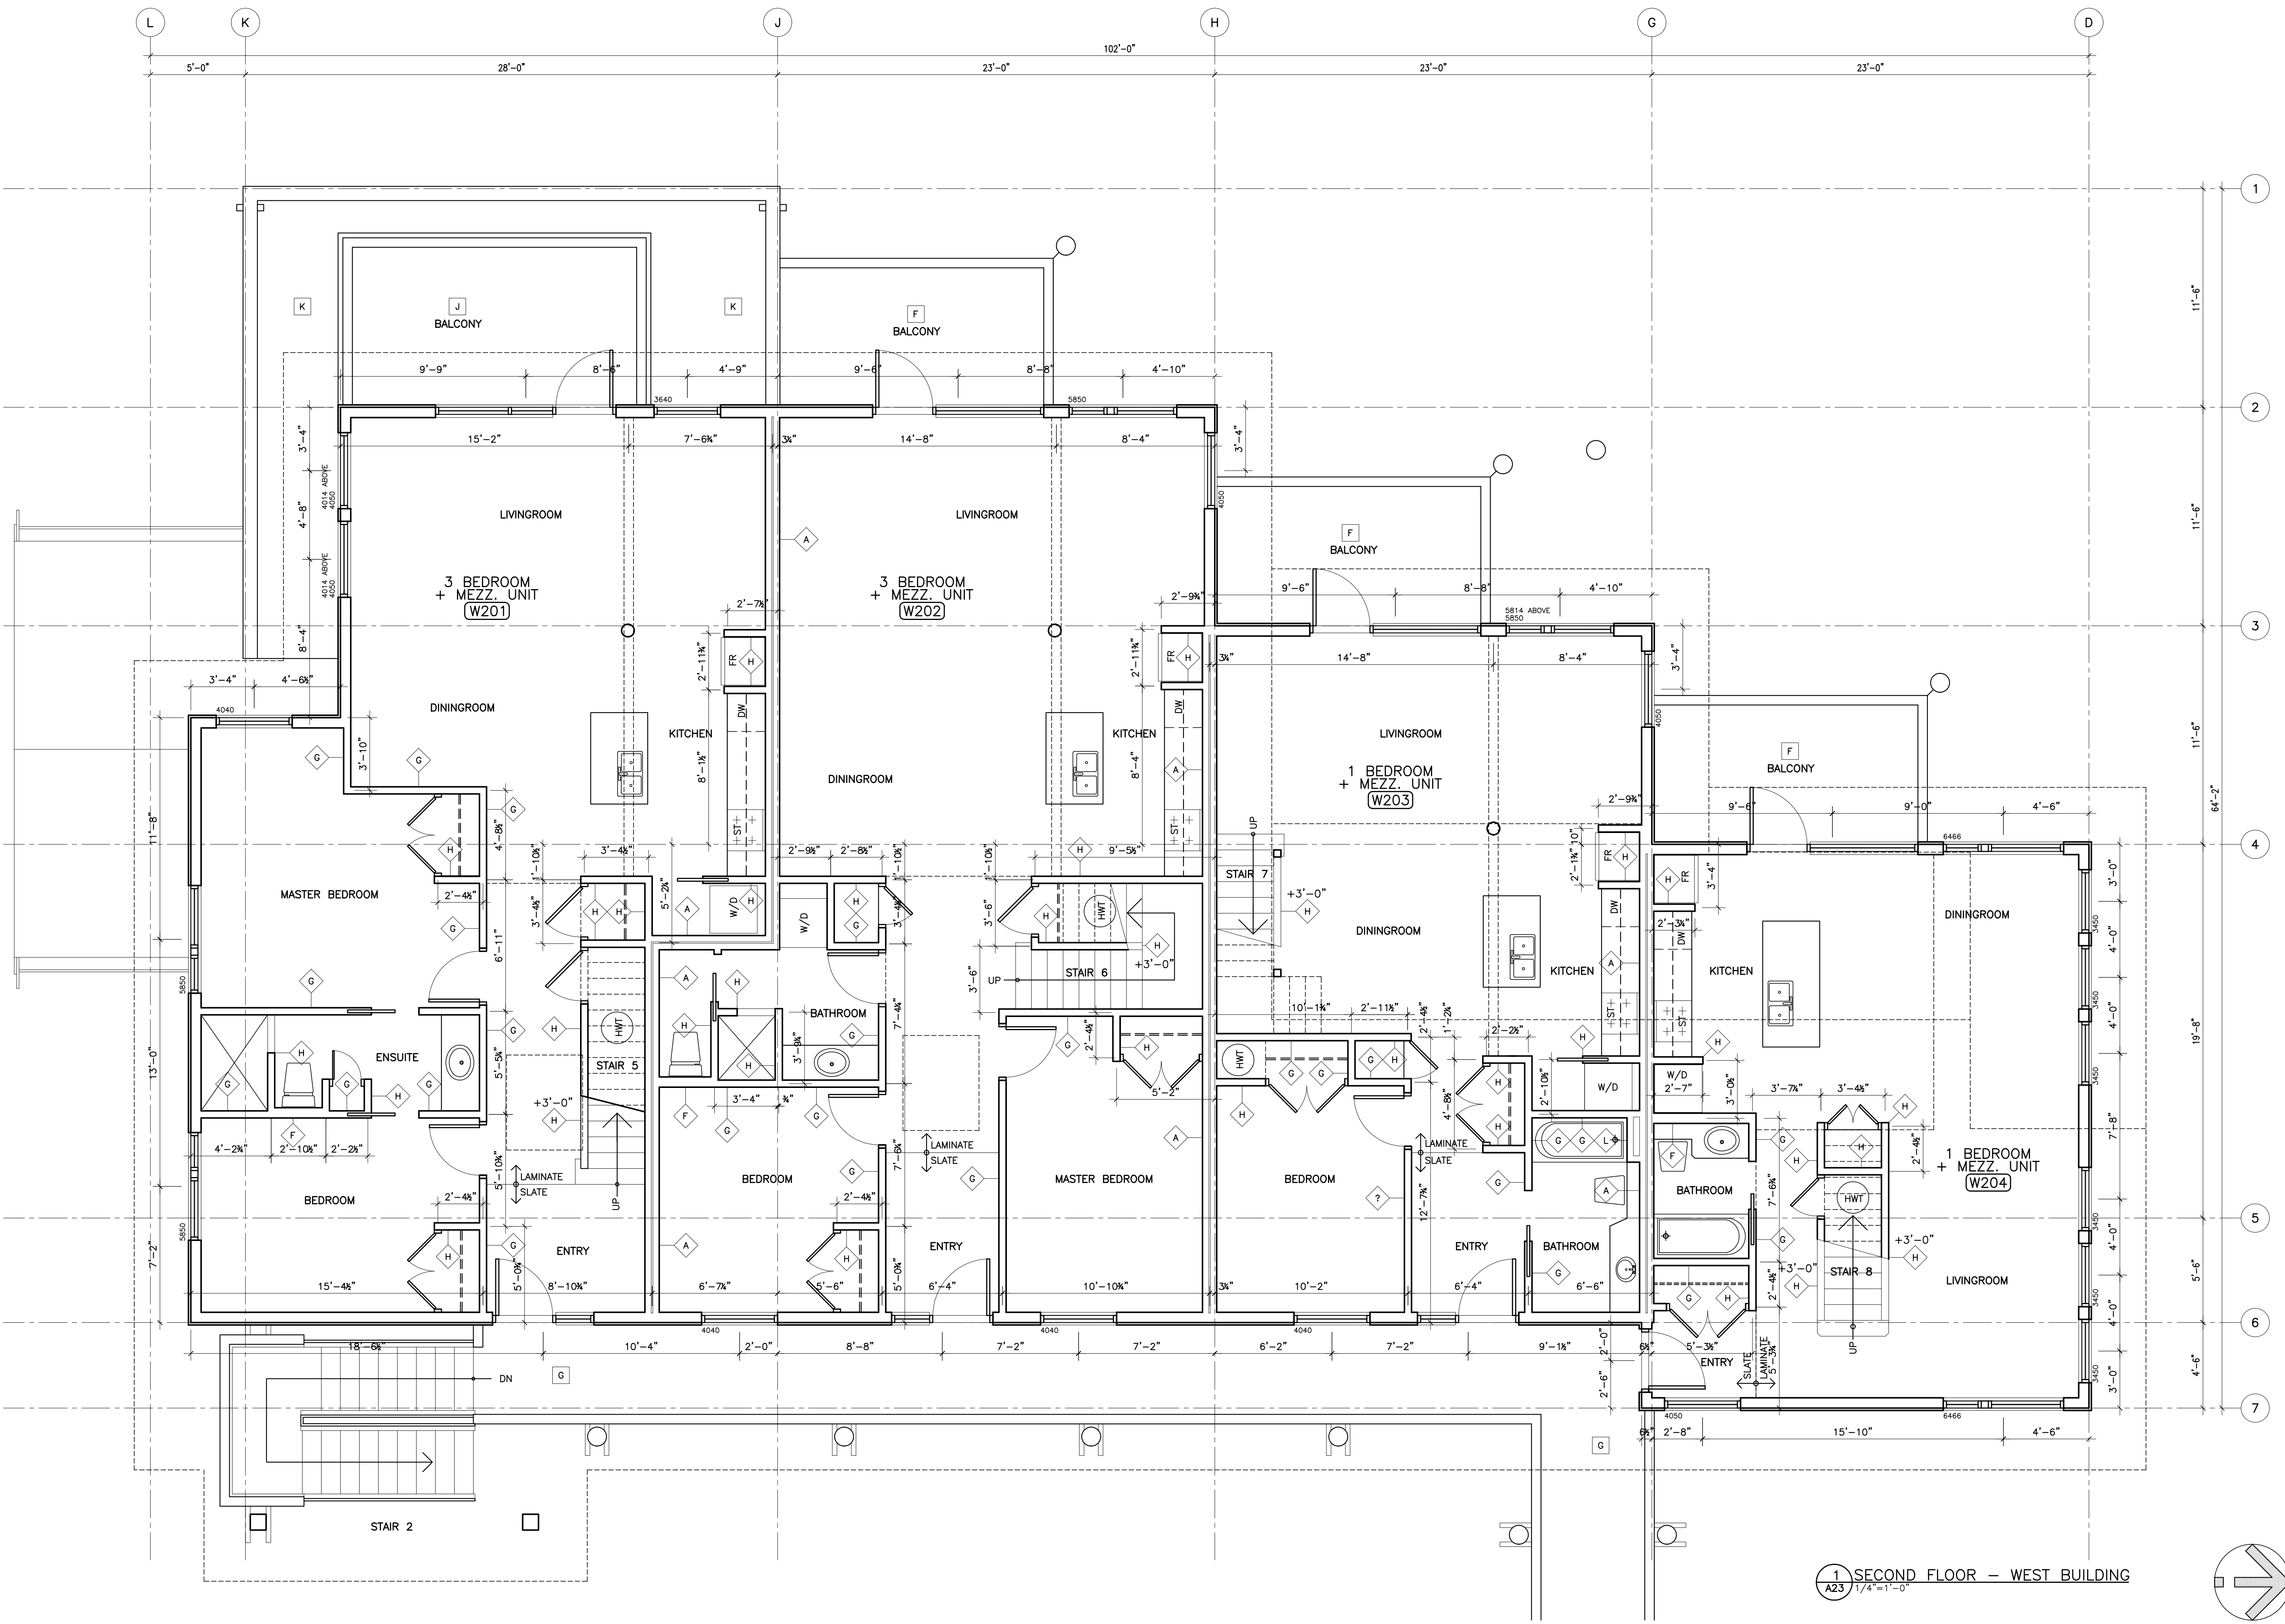

VICTORIA
T. 250.388.5588 F. 250.361.9418
210 - 3950 DOUGLAS STREET
BC CANADA V8T 4N4

VANCOUVER
T. 604.687.1898 F. 604.682.5398
500 - 1500 WEST GEORGIA STREET
BC CANADA V6G 2Z6

SEALS

CONSULTANTS

THIS IS A COPYRIGHT DRAWING AND DESIGN AND SHALL NOT BE USED, REPRODUCED, OR REVISED WITHOUT WRITTEN PERMISSION. THE CONTRACTOR SHALL CHECK AND VERIFY ALL DIMENSIONS AND REPORT ALL ERRORS AND OMISSIONS TO THE ARCHITECT PRIOR TO COMMENCING THE WORK. THESE DRAWINGS ARE NOT TO BE SCALED.

IMPERIAL ALL DIMENSIONS UNLESS OTHERWISE NOTED ARE IN MILLIMETRES

ISSUED FOR

NO.	DATE	DESCRIPTION
1	20 JUN 07	ISSUED FOR BUILDING PERMIT
2	04 OCT 07	ISSUED FOR CONSTRUCTION

PROJECT TITLE

THE MOORAGE

UCLUELET BC

DRAWING TITLE

**SECOND FLOOR
WEST BUILDING**


DATE 20 JUN 07 DRAWN

PLOT DATE

CAD FILE

PROJECT NO. DRAWING NO.

1 SECOND FLOOR - WEST BUILDING
A23 1/4"=1'-0"

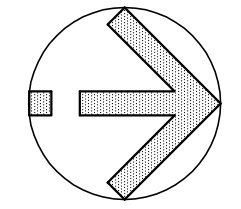

A5.4